

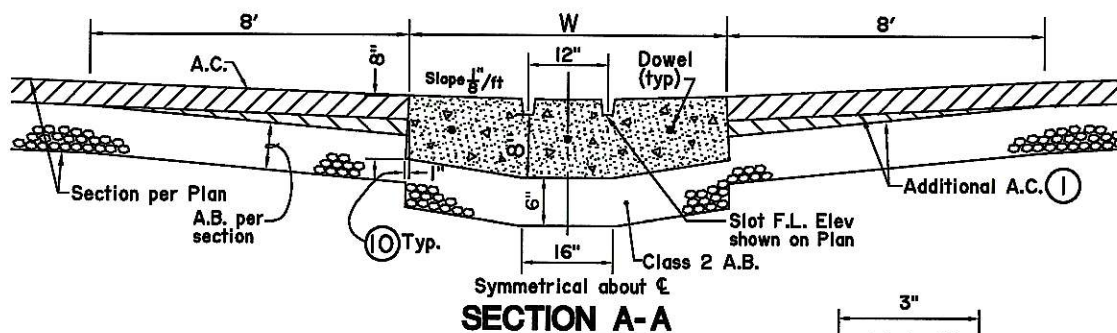
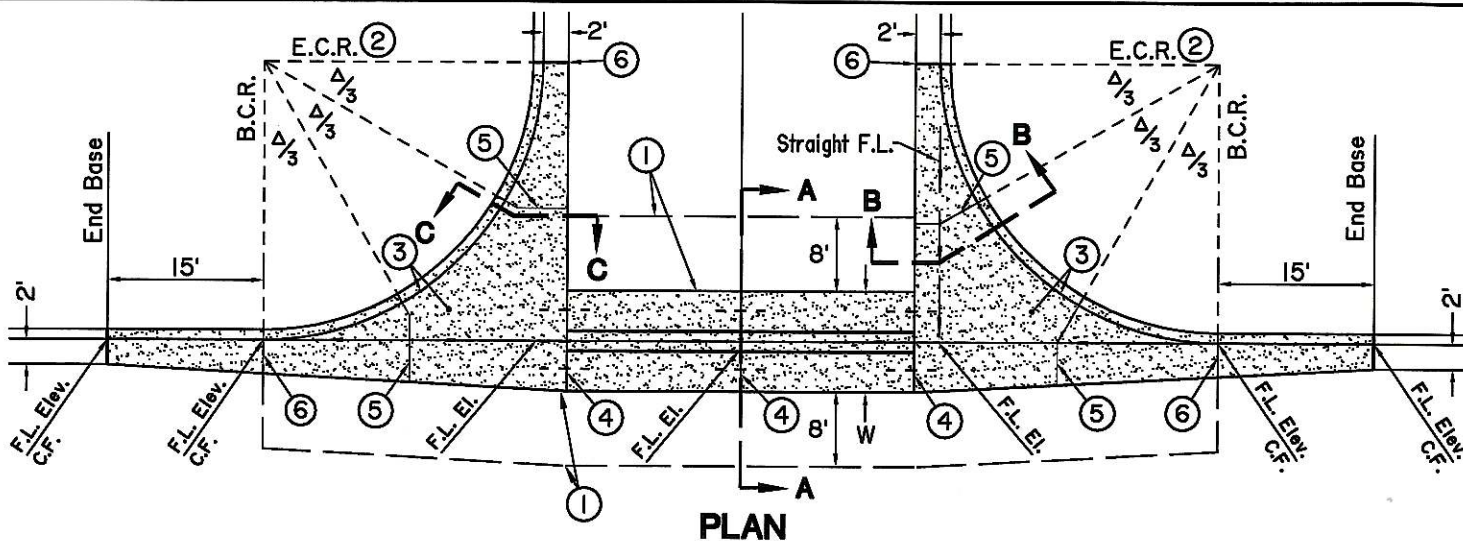
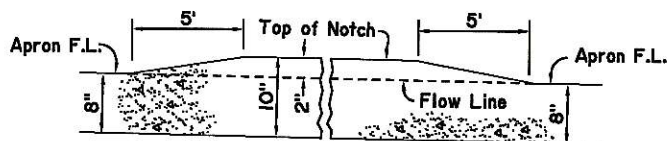
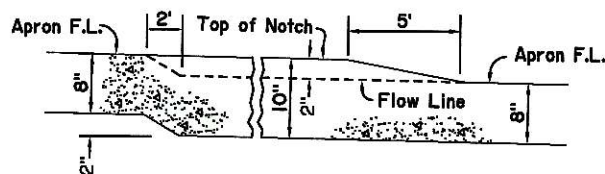
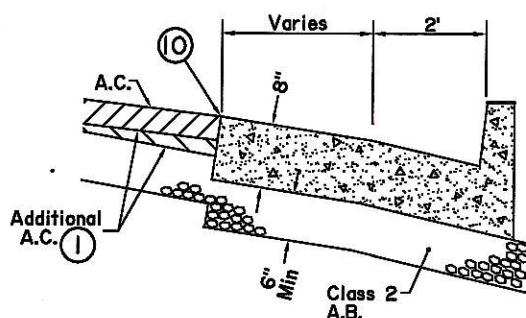


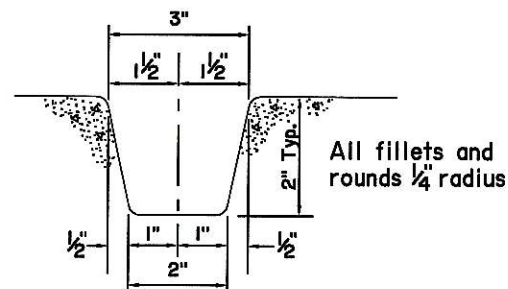

See Std. Dwg. 108
for Notes

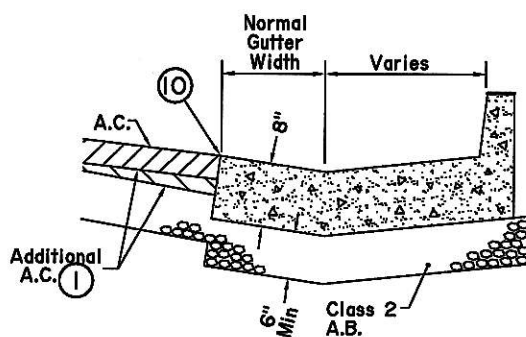

REVISED DATE <u>5/6/97</u> <u>4/30/09</u> 	CITY OF FULLERTON ENGINEERING DEPARTMENT		DRAWN <u>PLS.</u> DATE <u>8/1/95</u>
	STANDARD SLOTTED 8' CROSS GUTTER AND CROSS SPANDREL		STD. NO. 110
	APPROVED <u>DK [Signature]</u> DIRECTOR OF ENGINEERING		DATE <u>6-2-09</u>