


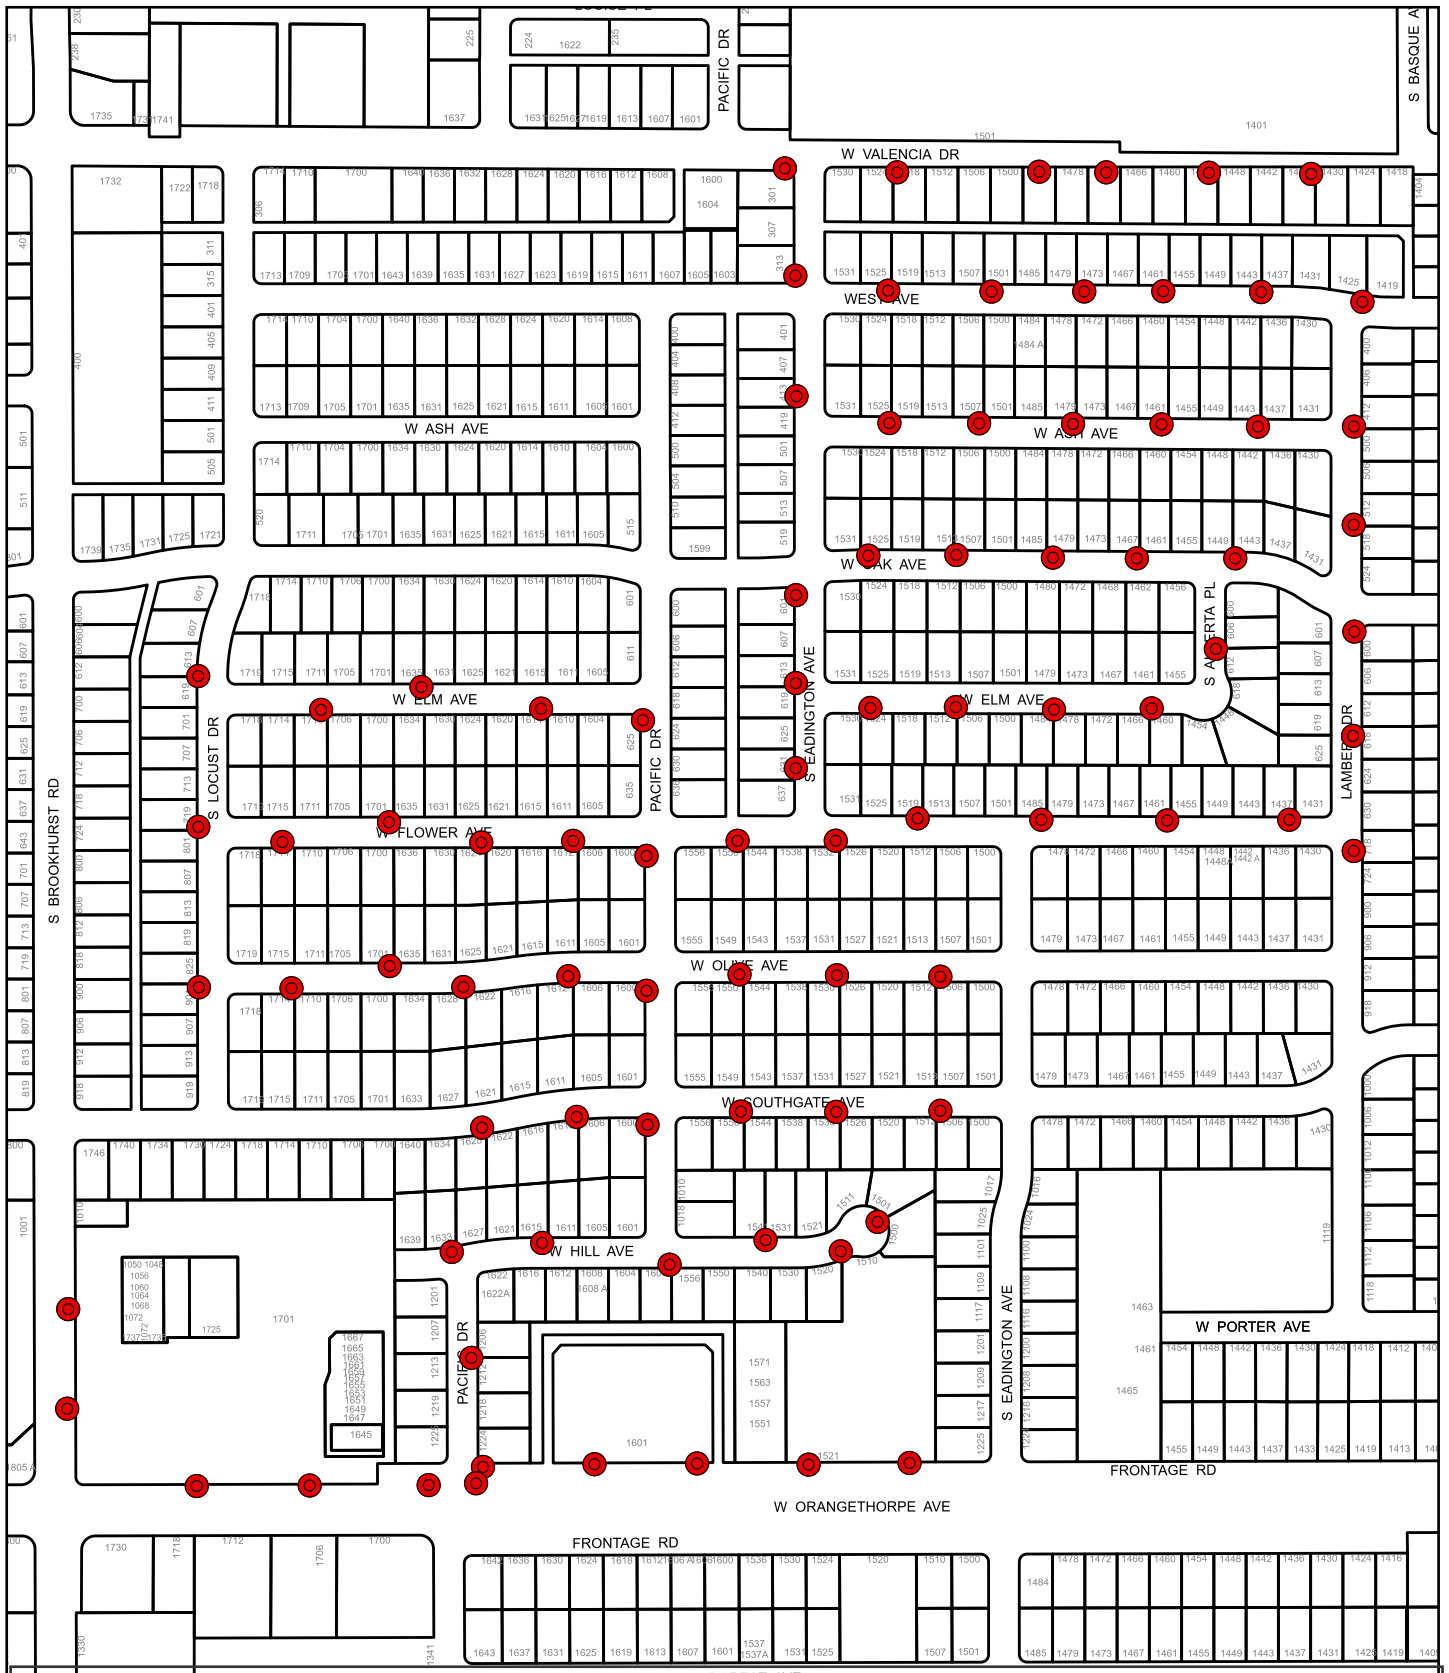

1700 W FLOWER SERIES STREET LIGHT CIRCUIT (88 LIGHTS)

